


# Engineering Drawing Example

## Type: Structural Layout Plan

- Common for Type A jobs
- Less common for Type B jobs
- Uncommon for Type C jobs

- STANDARD 20 SERIES MASONRY BLOCK
- INSULATED 25 SERIES MASONRY 'HOTBLOCK'
- SPRAY FORMED SHOTCRETE POOL SHELL
- SAW CUT

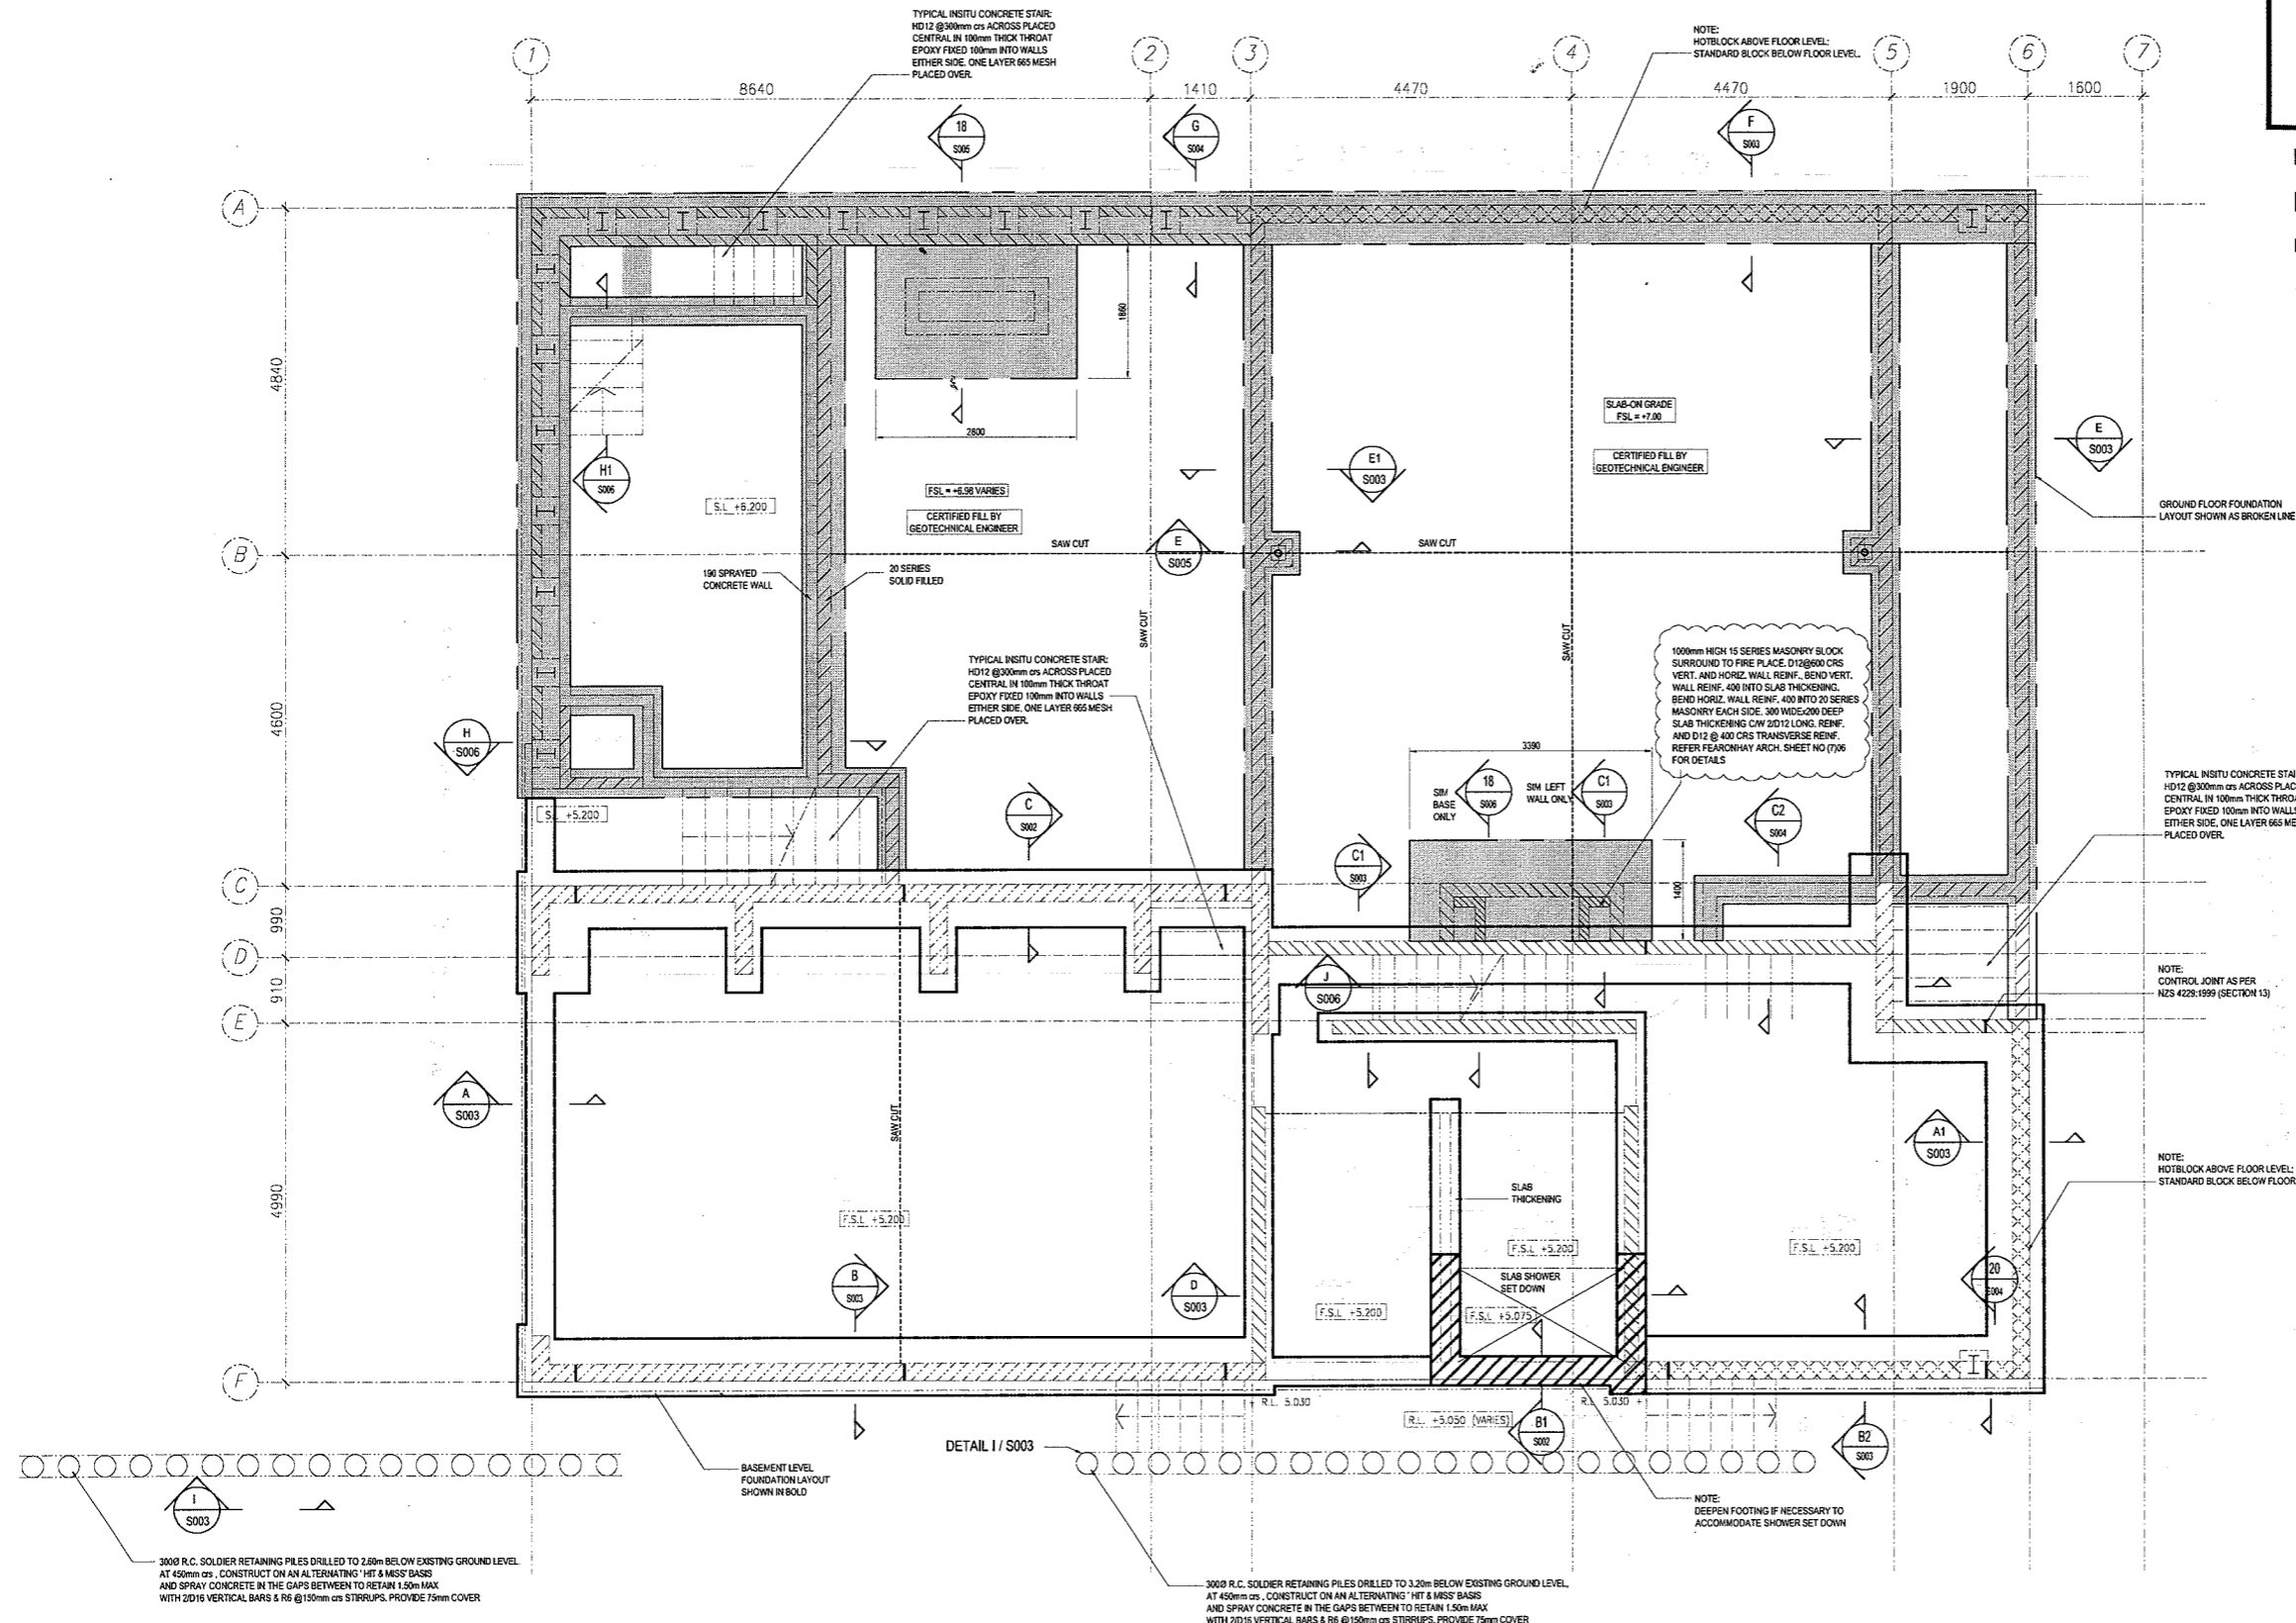

REVISION	DESCRIPTION	DATE
2	ISSUE FOR CONSTRUCTION	14/09/2009
1	ADDITIONAL SOLDIER PILE DETAIL	19/05/2009
0	ISSUE FOR BUILDING CONSENT	23/04/2009

**MARKPLAN Consulting Ltd**  
*Specialist Civil & Structural Engineering*

A1/27 WILLIAM PICKERING DRIVE, ALBANY  
 P.O. BOX 302-846, NORTH HARBOUR  
 AUCKLAND, NEW ZEALAND  
 TELEPHONE: 64 9 415 9793  
 FACSIMILE: 64 9 415 9796  
 E-MAIL: engineering@markplan.co.nz

JOB TITLE:  
**PROPOSED RESIDENCE**

DWG TITLE:  
**FOUNDATION PLAN**

DESIGNED: NNA      DRAWN: JS  
 CHECKED: NNA      CAD DWG:  
 SCALES: 1:50      DATE: 14/09/09

JOB NO.      DWG. NO.  
 REVISION NO. 2      S001